


BLOCKOUT SHUTTERS

BlockOut - Face Fit - Hinged - Double

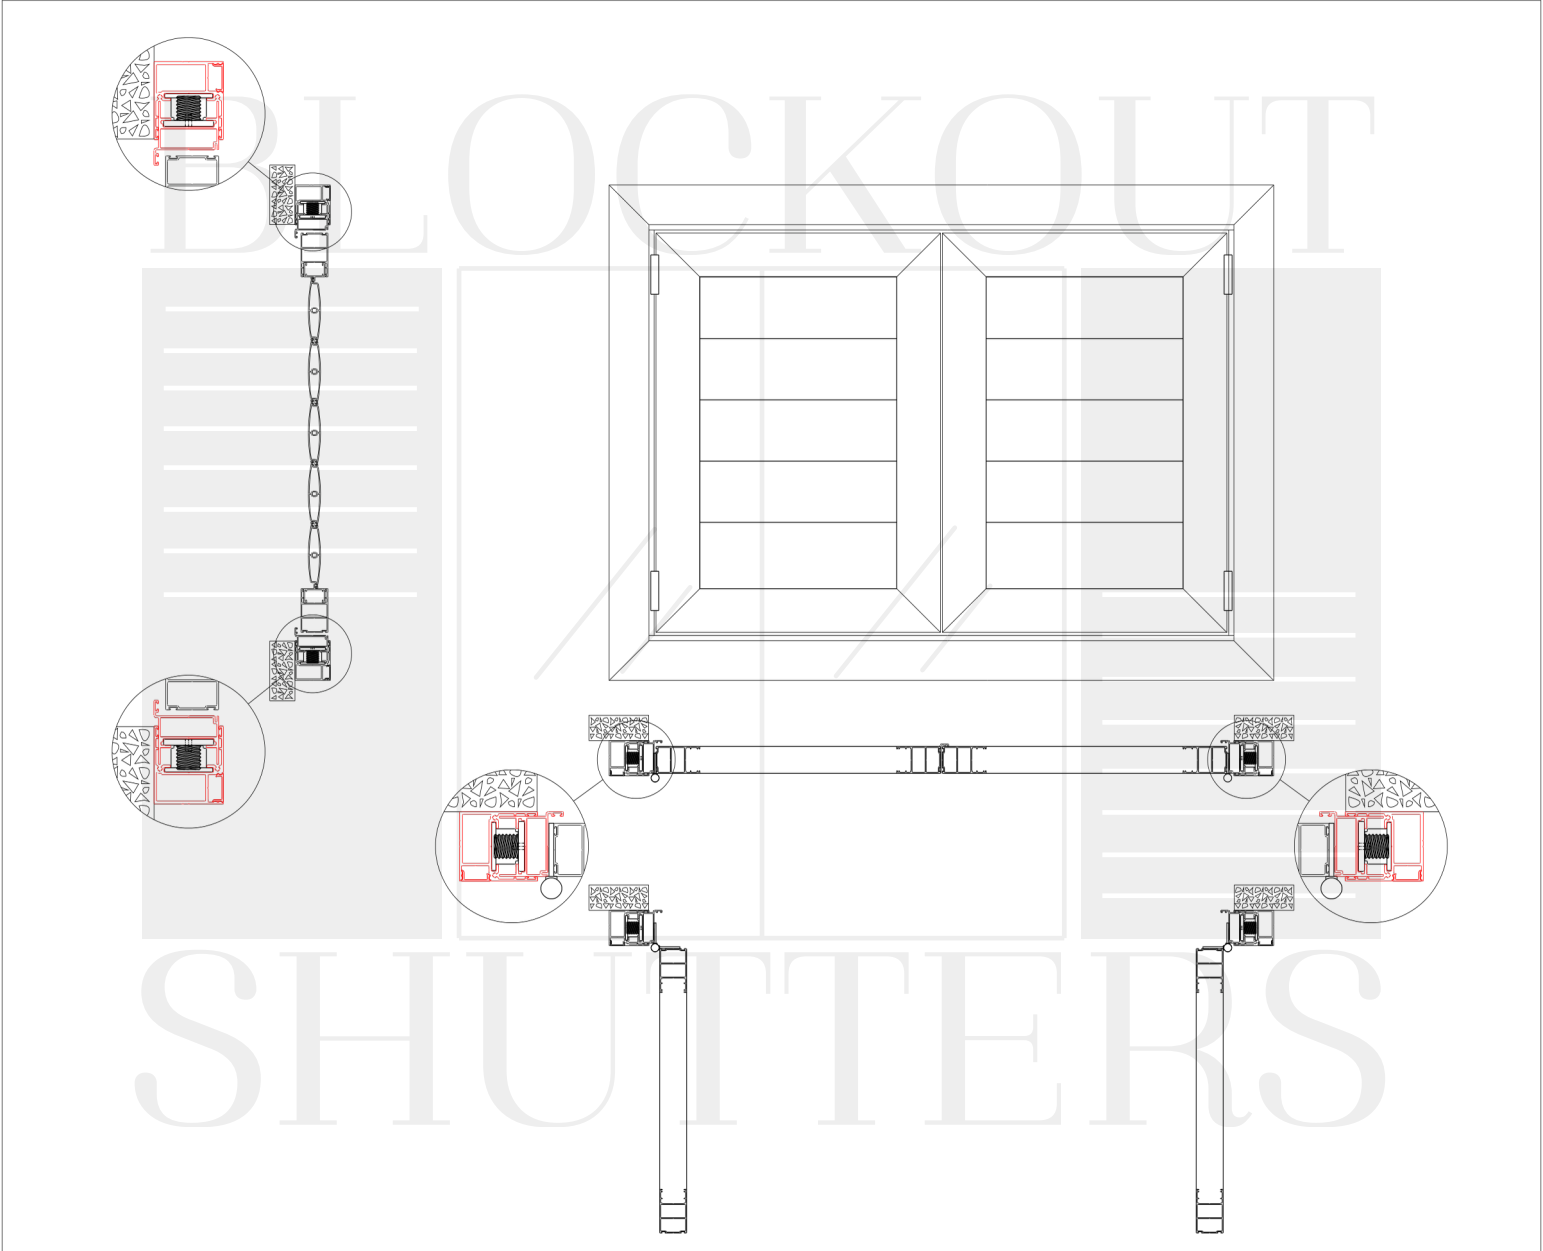

BLOCKOUT SHUTTERS



021 202 8844



info@blockoutshutters.co.za



www.blockoutshutters.co.za



13 Traka Street, Stikland, Bellville 7530