


# BLOCKOUT SHUTTERS

BlockOut - Reveal - Hinged - BiFold - Comp

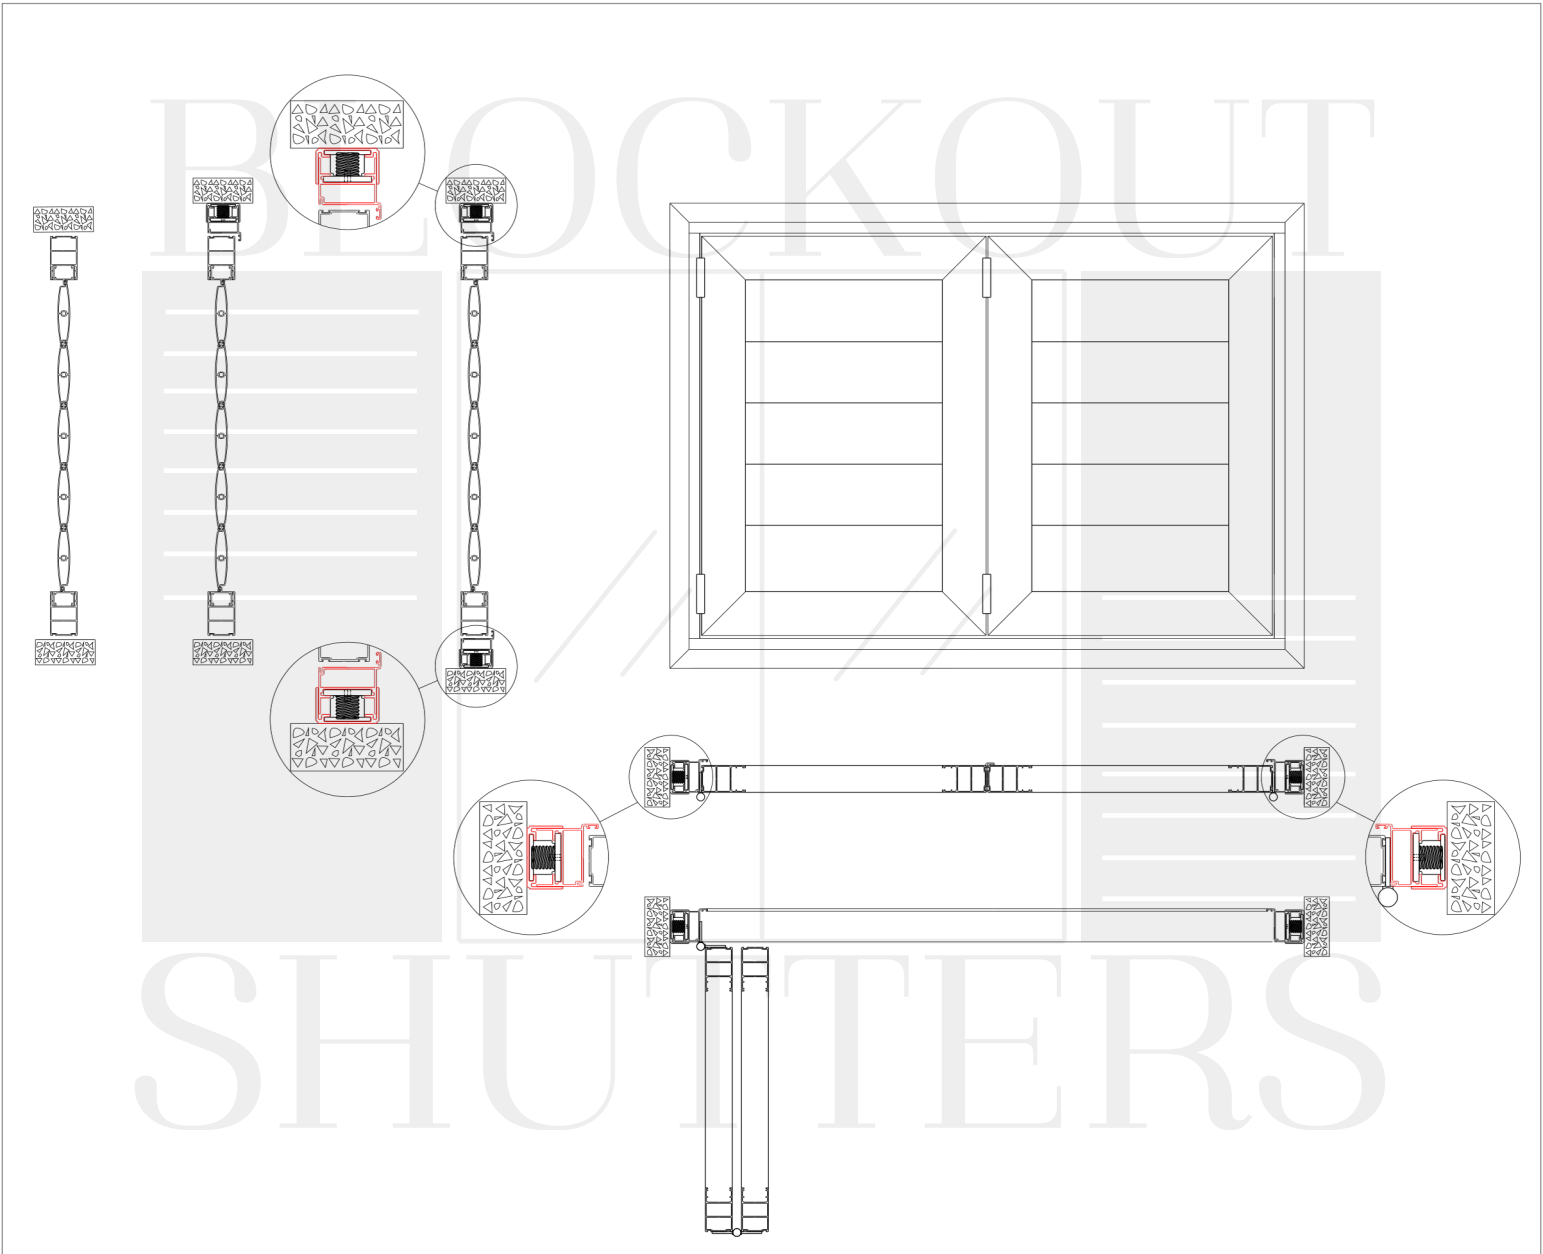

# BLOCKOUT SHUTTERS



021 202 8844



[info@blockoutshutters.co.za](mailto:info@blockoutshutters.co.za)



[www.blockoutshutters.co.za](http://www.blockoutshutters.co.za)



13 Traka Street, Stikland, Bellville 7530