


BLOCKOUT SHUTTERS

BlockOut - Reveal - Hinged - Double - No Comp

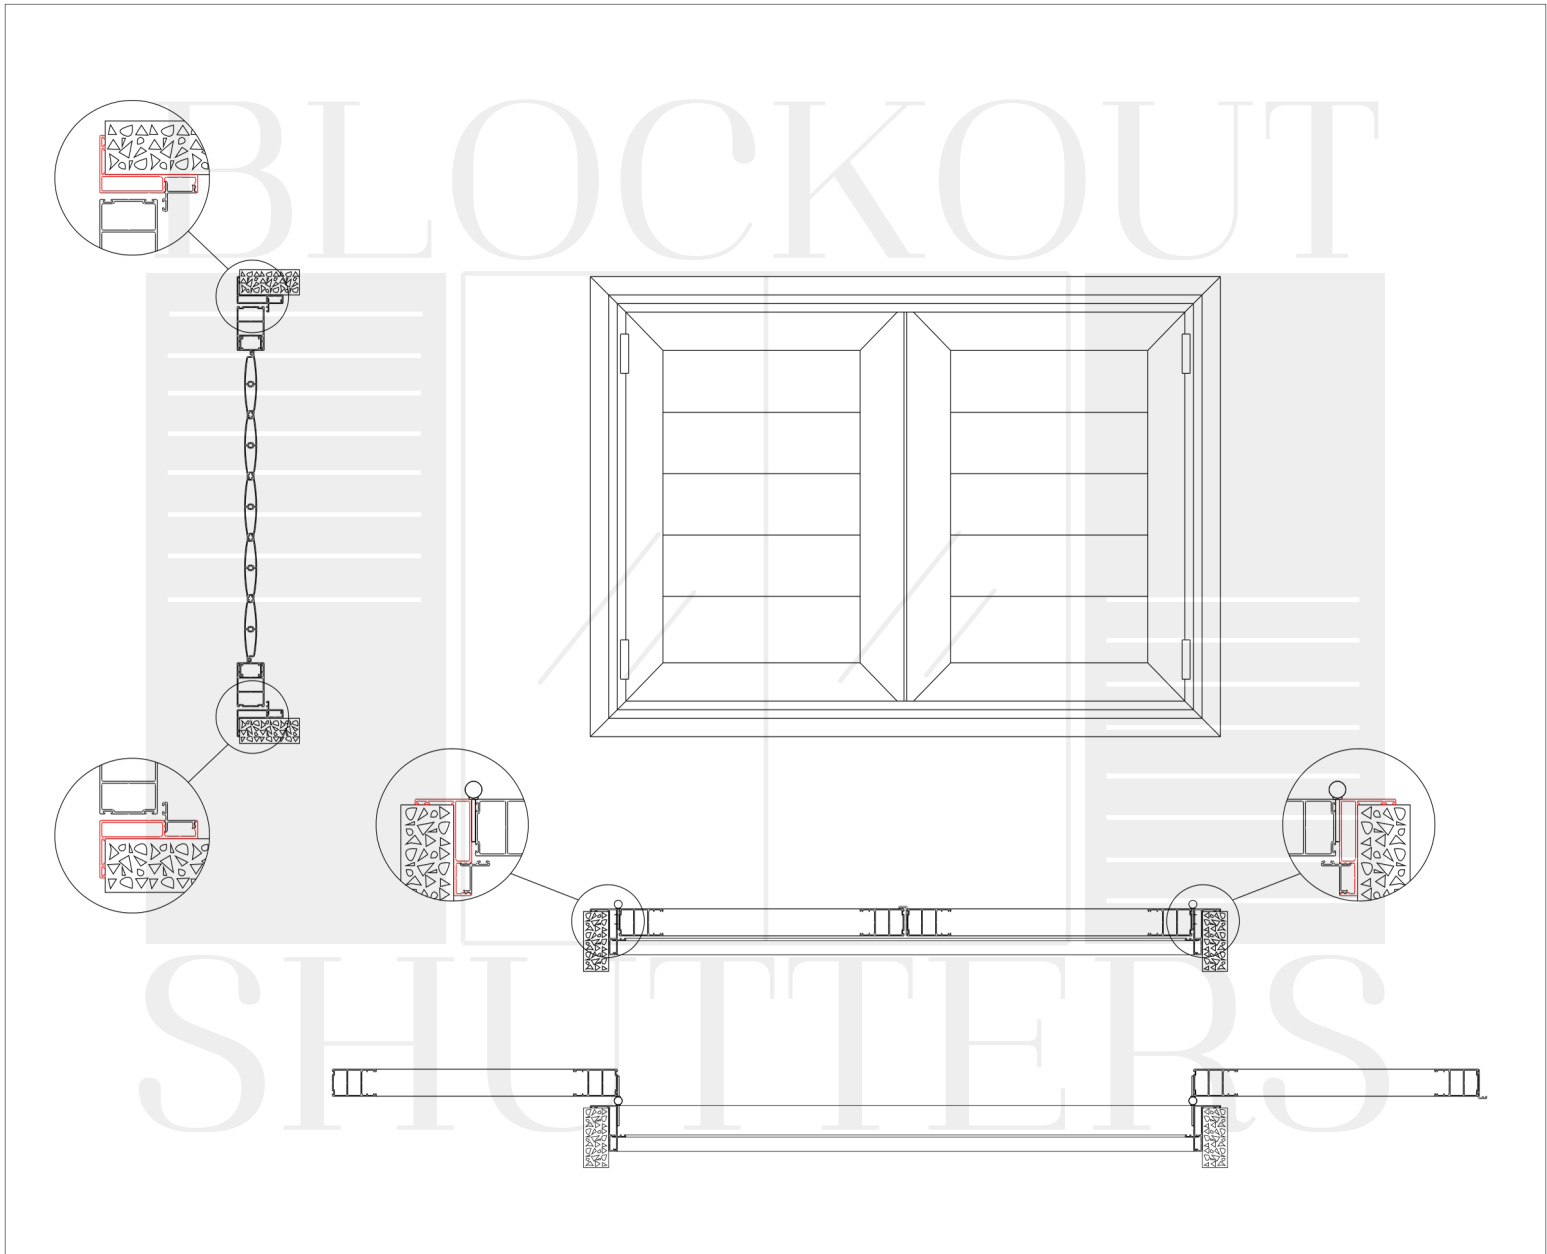

BLOCKOUT SHUTTERS



021 202 8844



info@blockoutshutters.co.za



www.blockoutshutters.co.za



13 Traka Street, Stikland, Bellville 7530