


BLOCKOUT SHUTTERS

BlockOut - Face Fit - Sliding - Hanging - Sides - No
Comp

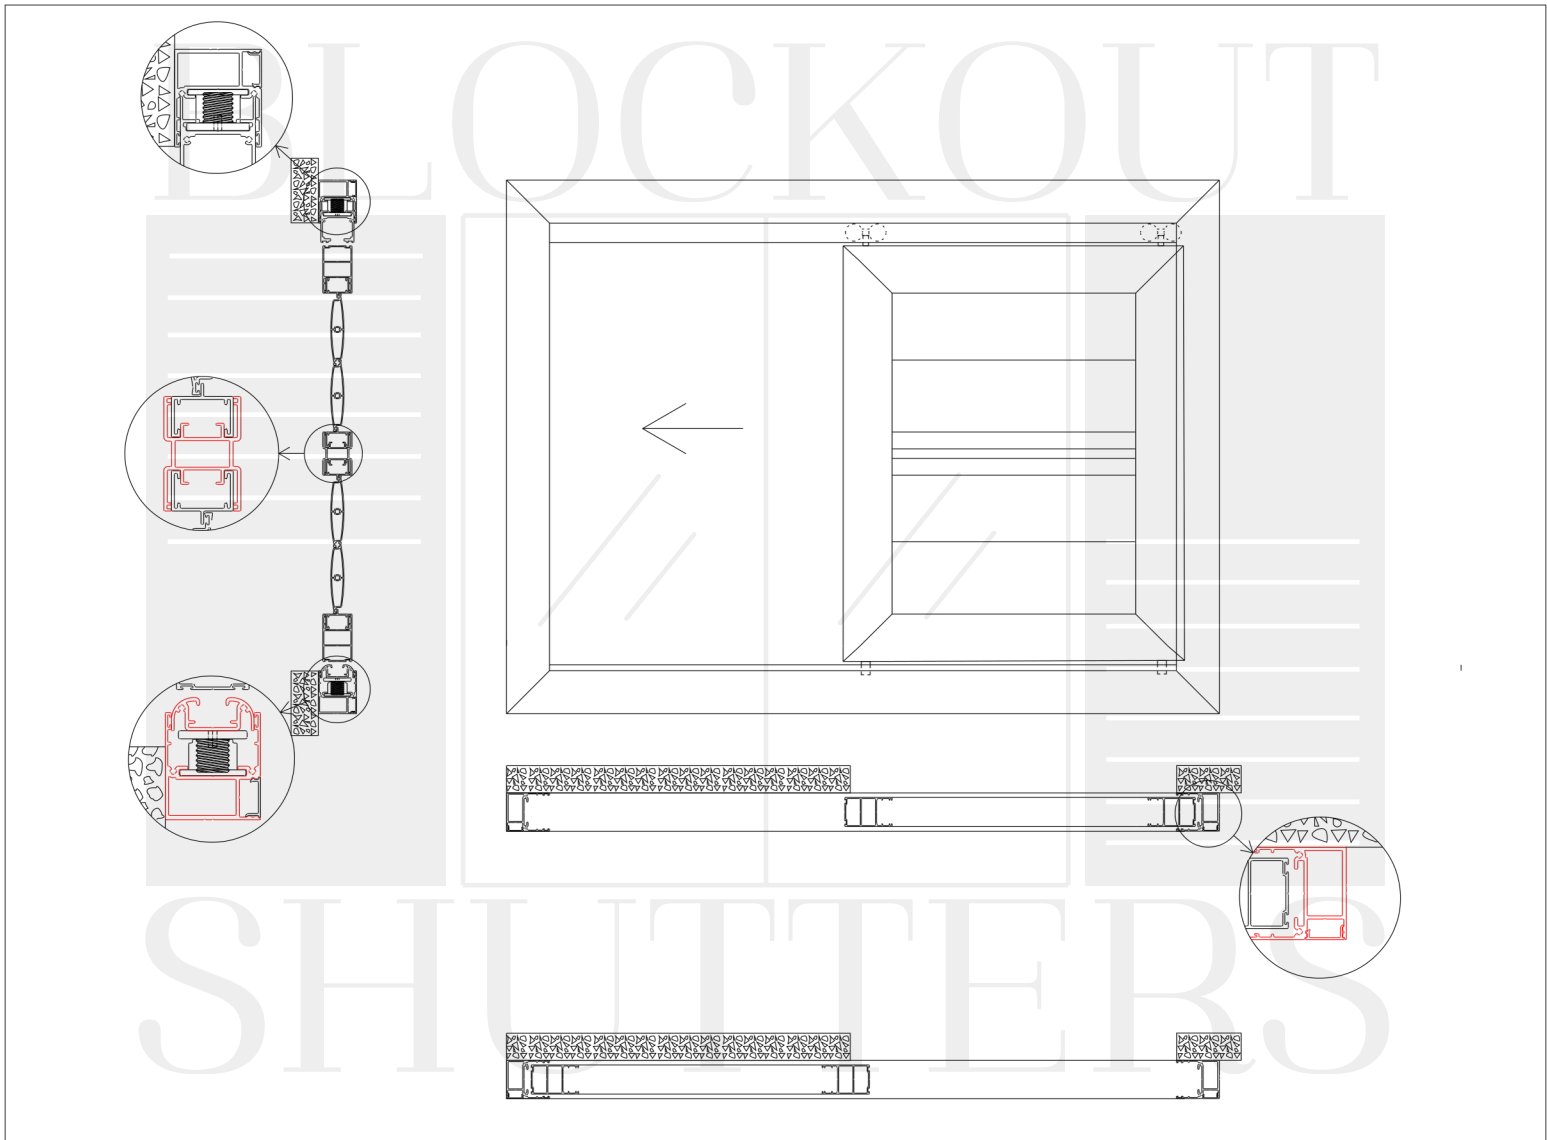

BLOCKOUT SHUTTERS



021 202 8844



info@blockoutshutters.co.za



www.blockoutshutters.co.za



13 Traka Street, Stikland, Bellville 7530